

NOTES

Figured dimensions only are to be taken from this drawing. All dimensions are to be checked on site before any work is put in hand. If in doubt, seek confirmation.


This drawing must be read in conjunction with all other architects detail drawings, schedules and specifications.

All drawings are to be read in conjunction with relevant drawings from other consultants. In the case of inconsistencies, seek confirmation.


This drawing must not be copied in whole or in part without the prior written permission of Axis Mason Ltd.

© Copyright Axis Mason Ltd


Rev	Description	Dwn	Ckd	Date
SK1	ISSUED FOR APPROVAL	LB	LB	26.08.16
SK2	ISSUED FOR APPROVAL	LB	LB	22.09.16
SK3	Parish Roads Committee Presentation	LB	LB	17.11.16
SK4	Public Exhibition	LB	LB	08.03.17

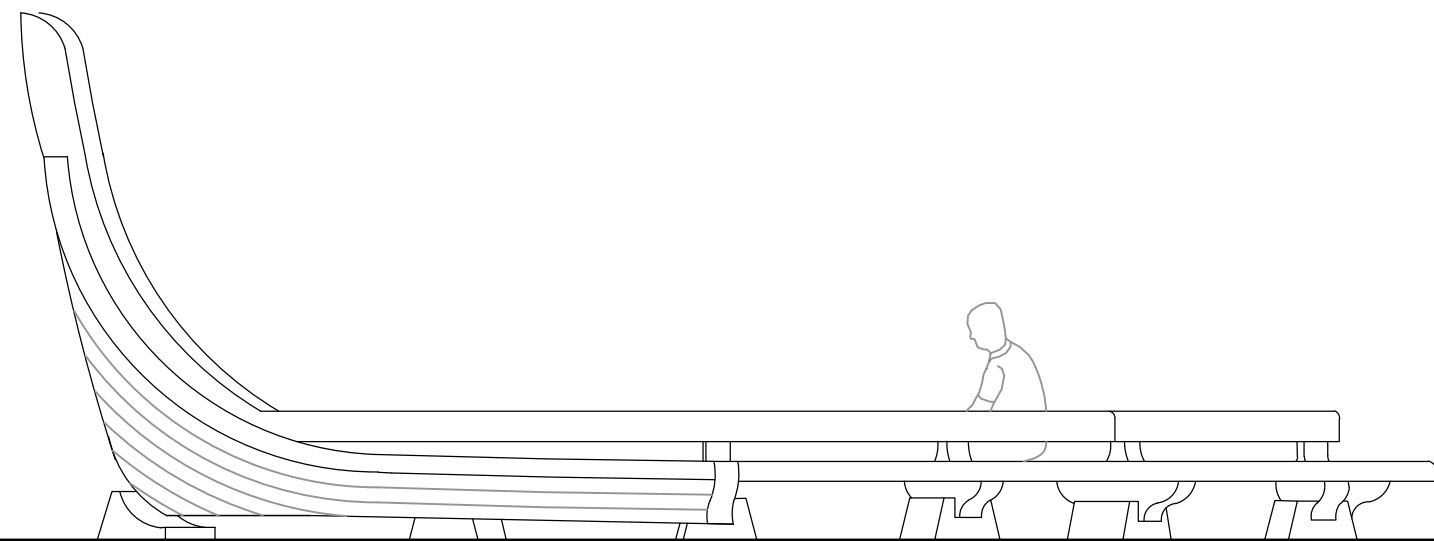


SOUTH ELEVATION

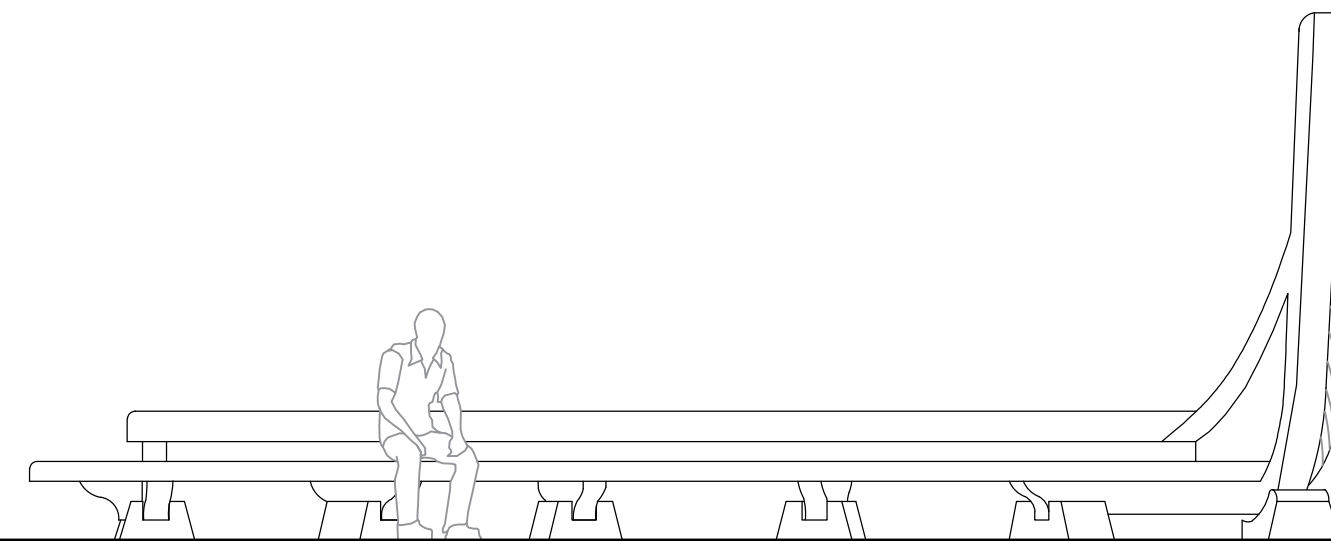

NORTH ELEVATION

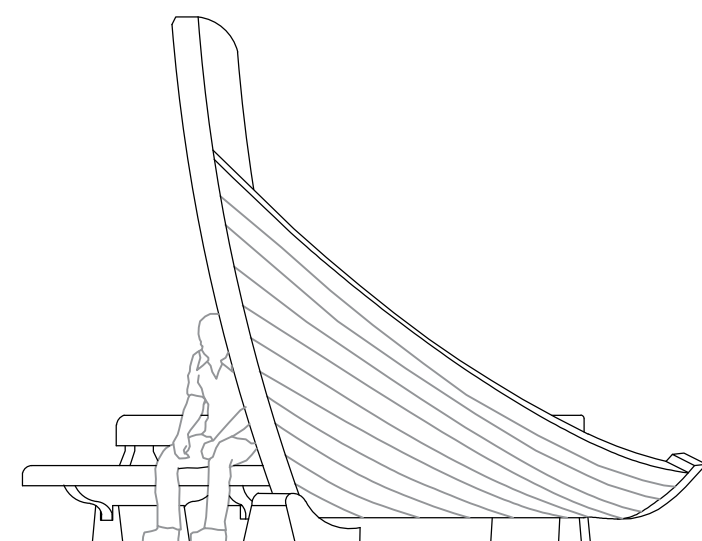

WEST ELEVATION

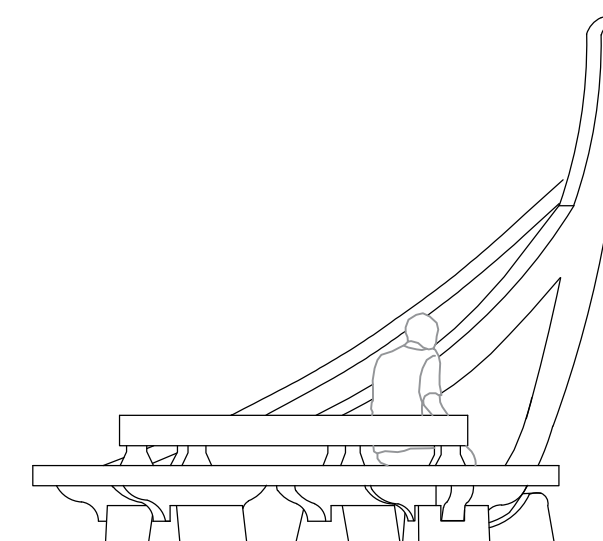

EAST ELEVATION



Precedent: Allix's Shipyard, Harve des Pas

AXIS MASON Reeds Wharf, 33 Mill Street,
London, SE1 2AX
020 7231 5558 WWW.AXISMASON.COM

LONDON GLASGOW JERSEY GDANSK DURBAN

Client: Parish of St. Brelade

Project: St. Aubin Village Improvements

Drawing Title: Presentation Drawing
Sheet 2

Scale @ A2: 1:50 Date: Aug 2016
Project Co-ordinator: LMB Issue Status: PRELIMINARY

Job No:	Drawing No:	Revision:
2722	002	SK4